


SITE-PLAN

ROAD 30'-0" WIDE

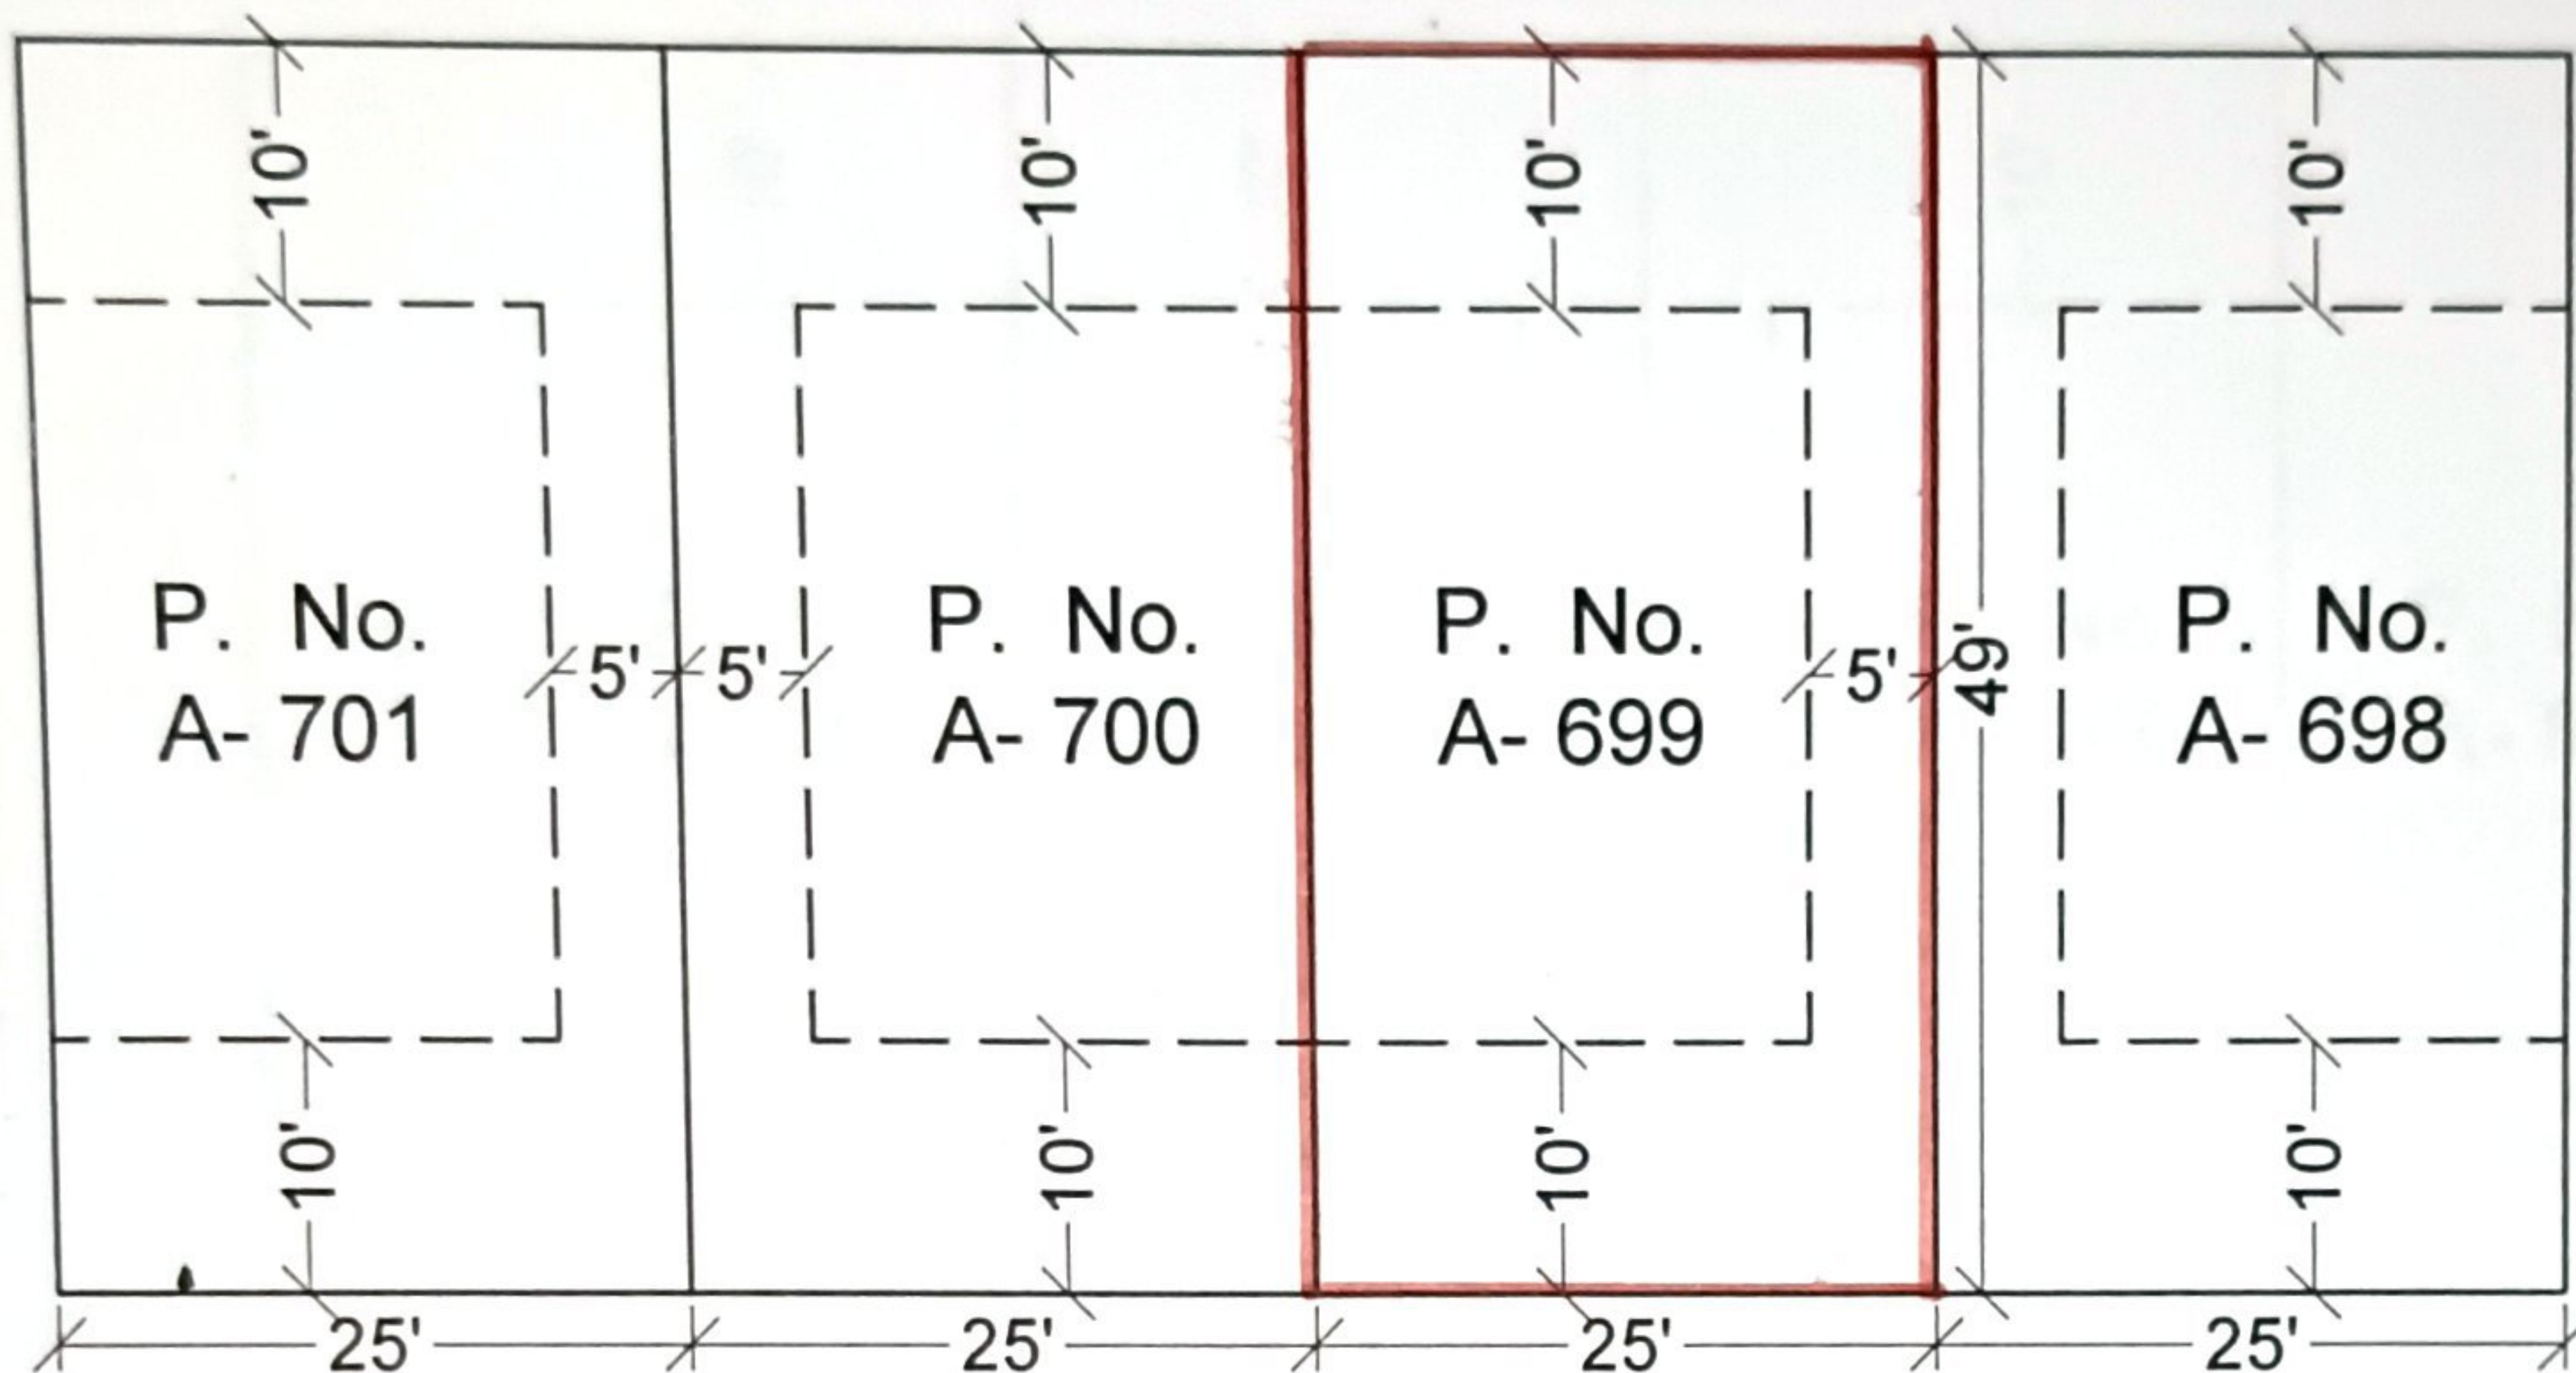

ROAD 30'-0" WIDE

NOTE :-

1. PLOT SIZE & AREA :- 25'-0" X 49'-0" = 136.11 Sq.Yds. or 113.81 SQ. Mtrs.
2. PLOT SHOWN IN RED
3. MIN. SET BACKS :- 10'-0", ----, 5'-0" ,10'-0"
4. PERMISSABLE COVERAGE :- WITHIN SET BACKS

ALL OTHER PARAMETERS OF BUILDING
BYE-LAWS 2020 WILL BE APPLICABLE.



SCALE :- 1" = 20'-0"

DRAUGHTSMAN

Jr. ENGINEER

ASST. TOWN PLANNER

SITE PLAN OF PLOT NO. A - 699 AT
CHANDRA VARDAI NAGAR SCHEME, AJMER.

AJMER DEVELOPMENT AUTHORITY, AJMER. 305006