


4515

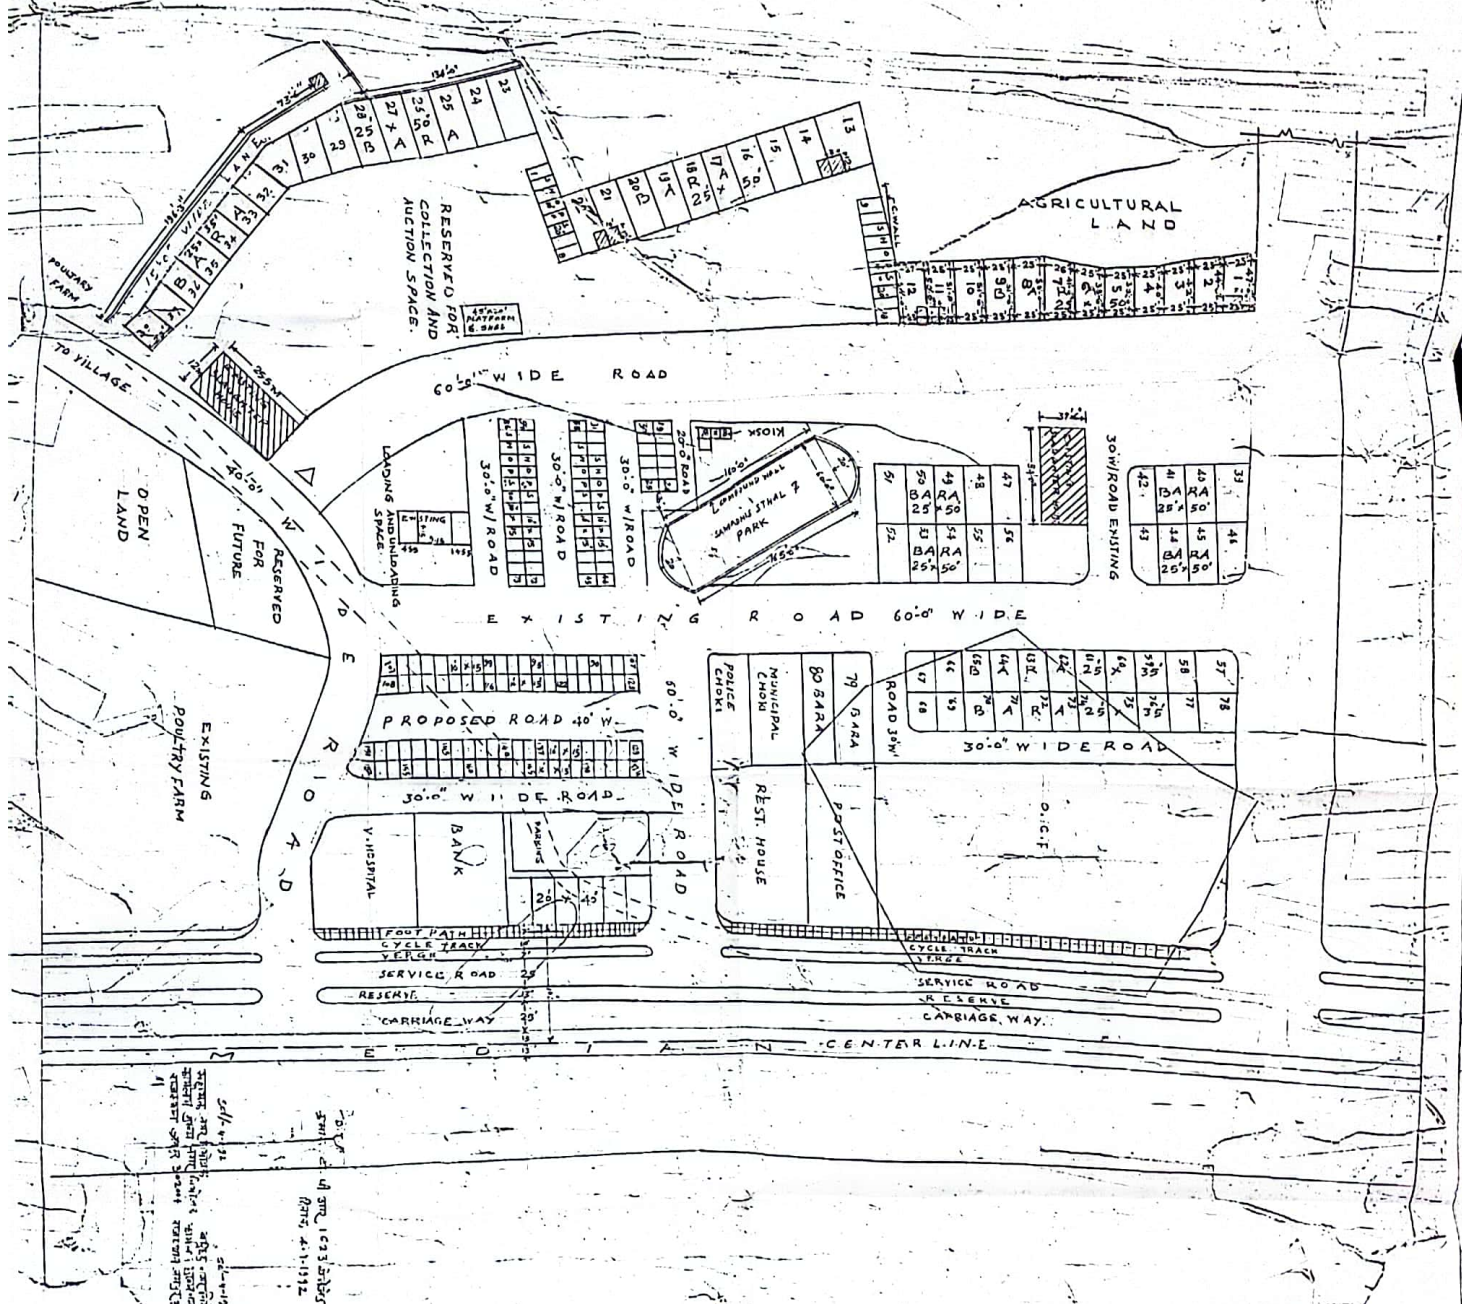

NOTE -
SCHEME BOUNDARY SHOWN IN RED
SCHEDULE OF SHOPS

Sl. No.	USE	SIZE	Sl. No.
1	shops	1500	11
2	BARA	2500	12
3	BARA	50	13
4	SHOW ROOM	2000	14
5	SHOW ROOM	50	15
TOTAL 2600			

LAND USE ANALYSIS

Sl. No.	USE	MEAS. AREA
1	post office	0.18
2	shops	0.25
3	BARA	0.22
4	REST HOUSE	0.26
5	SLAUGHTER HOUSE	0.25
6	LANDING & UNLOADING SPACE	0.40
7	RESERVED FOR COLLECTION & AUCTION SPACE	3.90
8	ROAD /	4.23
9	SHABH SHAL. PARK	0.25
10	O.C.F.	7.10
11	SHOW ROOM	0.10
12	MUNICIPAL	0.10
13	POLICE CHOK	0.08
14	PARKING	4.15
15	BANK	0.27
16	HOSPITAL	0.28
TOTAL		14.45 ACRES

REVISI
OUT PLAN OF BAKRA -
WAR ROAD

DATE: 30/11/91
SCALE: 50:1