
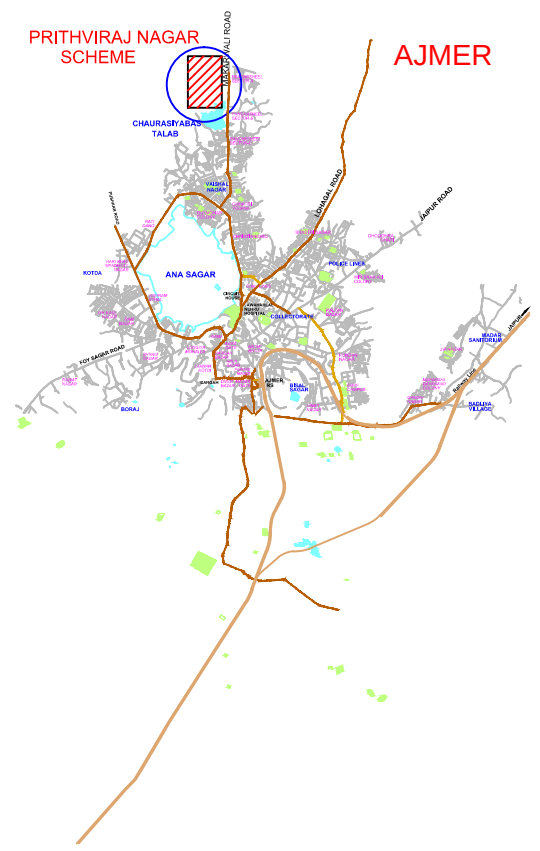


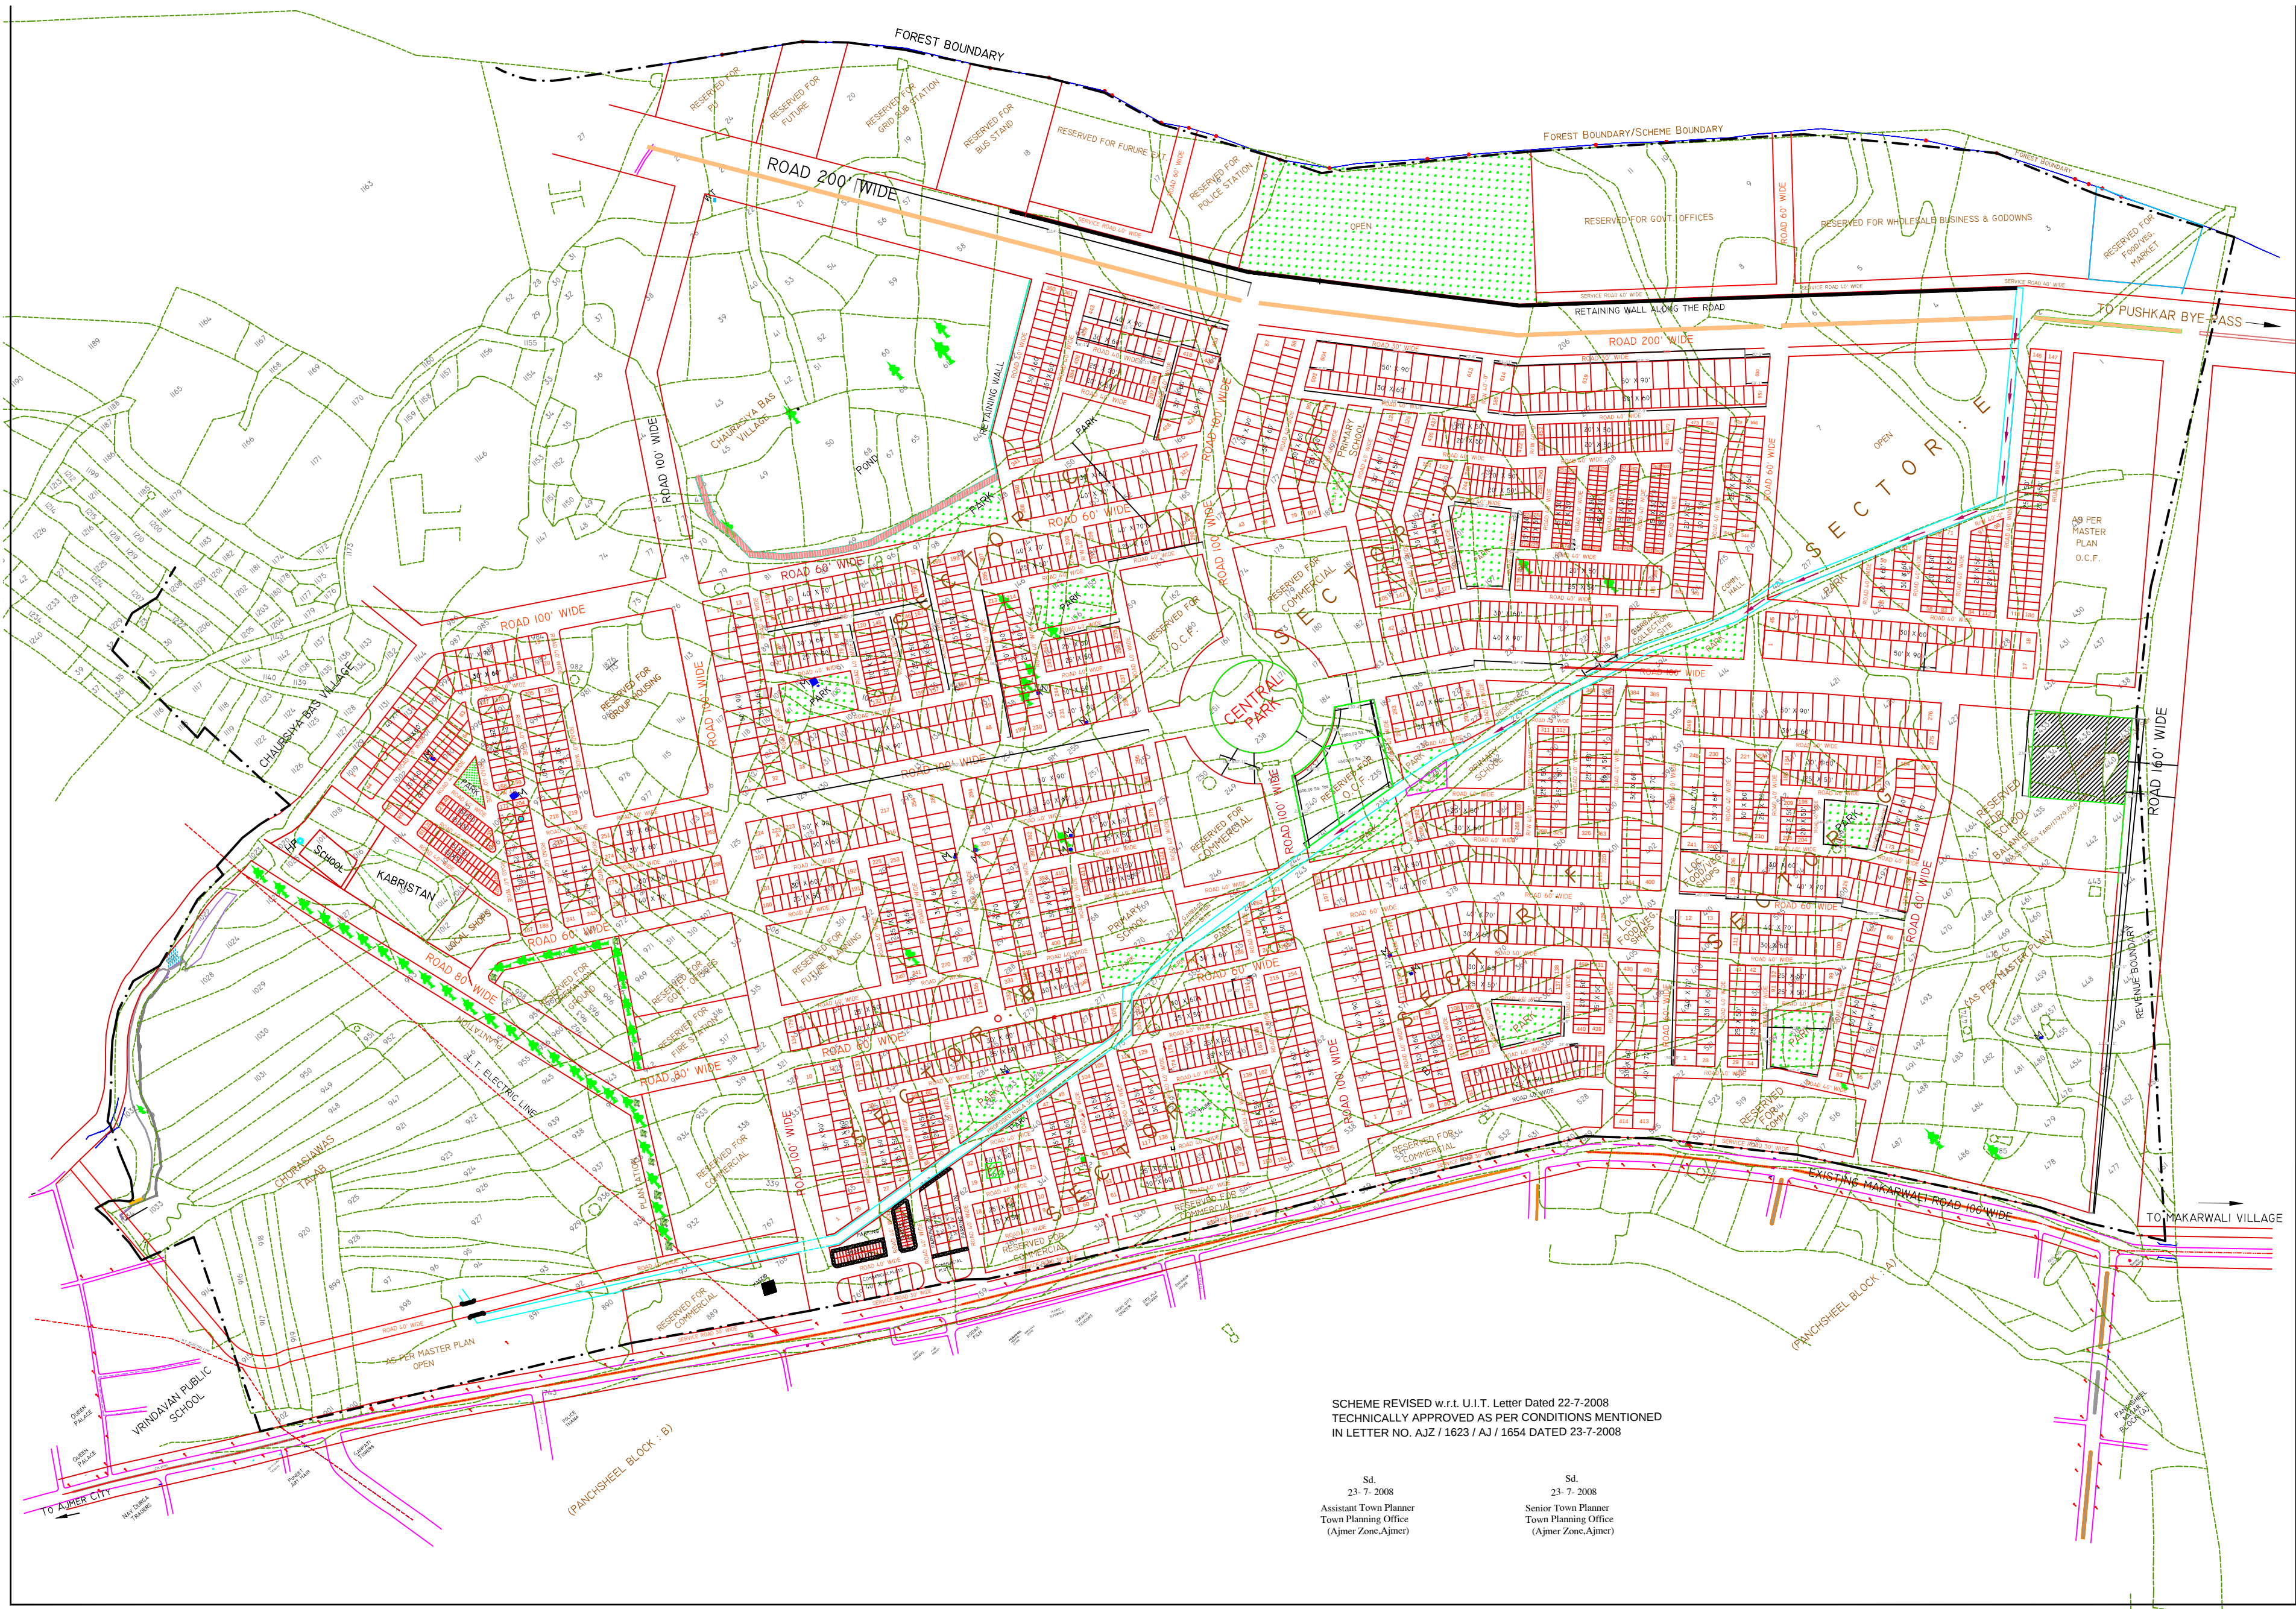

- AMENDMENTS
1. REVISION APPORVED DATED 21-9-2007 BY S.T.P, AJMER.
 2. REVISION APPORVED DATED 23-7-2008 BY S.T.P, AJMER.

PROPOSED RESIDENTIAL SCHEME
OF PRITHVIRAJ NAGAR PHASE - I
ON MAKARWALI ROAD, AJMER

DRAWN BY: S.K. SHARMA (Sr. D/man)		SCALE: 250FT TO AN INCH	
		U.I.T. DRG. NO.	ISSUED ON:
Sd. 22-07-2008 Deputy Town Planner U.I.T. AJMER	Sd. 22-07-2008 Secretary U.I.T. AJMER	Chairman U.I.T. AJMER	

URBAN IMPROVEMENT TRUST